





Zeller Realty Group®

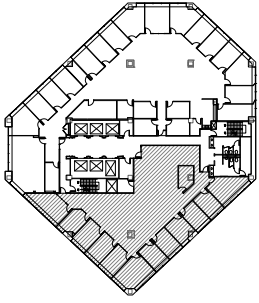

KEY PLAN
NOT TO SCALE

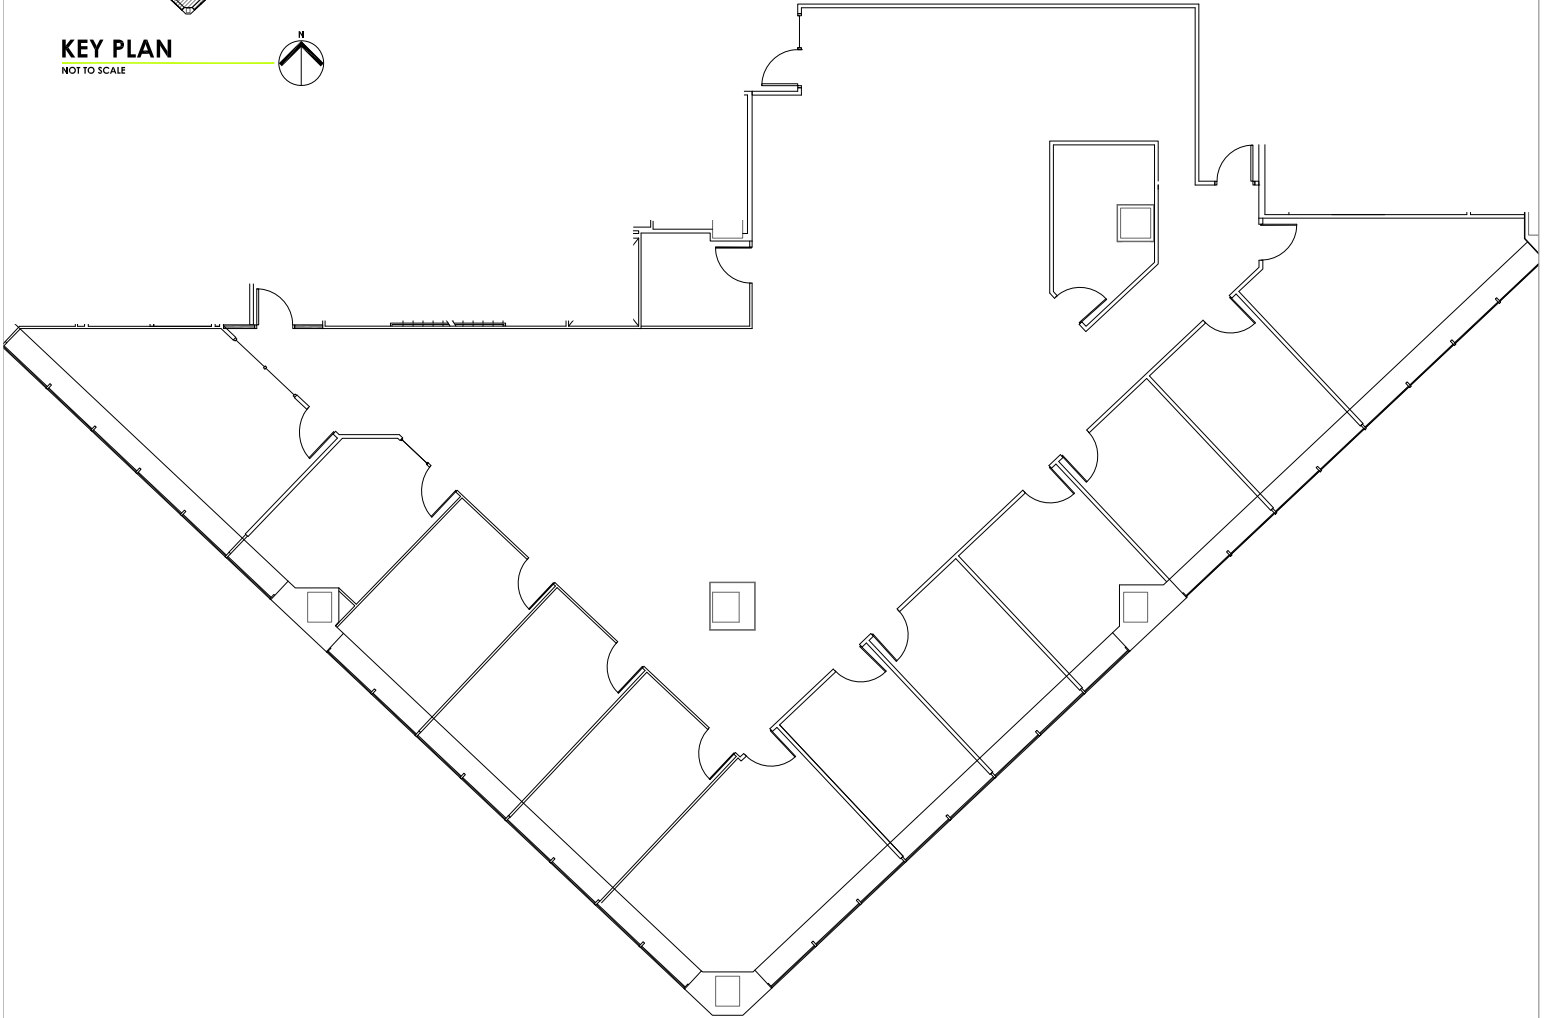


schott design
www.schottdesign.com


SCALE: 1/16" = 1'-0"
PROJECT: 2019.816
PROJECT MGR: AS

SUITE 1850

CAPITAL CENTER - SOUTH TOWER
201 N. ILLINOIS ST., INDIANAPOLIS, INDIANA

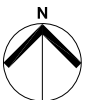

5,486 RENTABLE SQ. FT.
DATE: 08.20.19

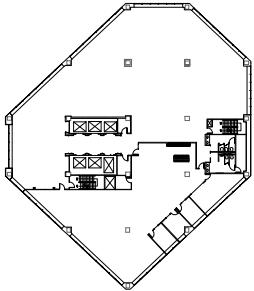

KEY PLAN

NOT TO SCALE

NOT FOR CONSTRUCTION

*CONTRACTOR TO FIELD VERIFY EXISTING CONDITIONS PRIOR TO PRICING THIS PLAN



+ PHONE BOOTH




+ CARPET TO CONCRETE FLOOR DETAIL IN OPEN OFFICE

LEGEND

EXISTING TO REMAIN	NEW CONSTRUCTION
WALL	WALL
PARTIAL HEIGHT WALL	PARTIAL HEIGHT WALL
WINDOW / SIDELIGHT	WINDOW / SIDELIGHT
DOOR AND FRAME	DOOR AND FRAME
	NEW BUILT-IN CASEWORK/ PLUMBING FIXTURE
	PROPOSED EXPOSED CEILING AREA
	PROPOSED DRYWALL CEILING AREA



+ CLUB HOUSE

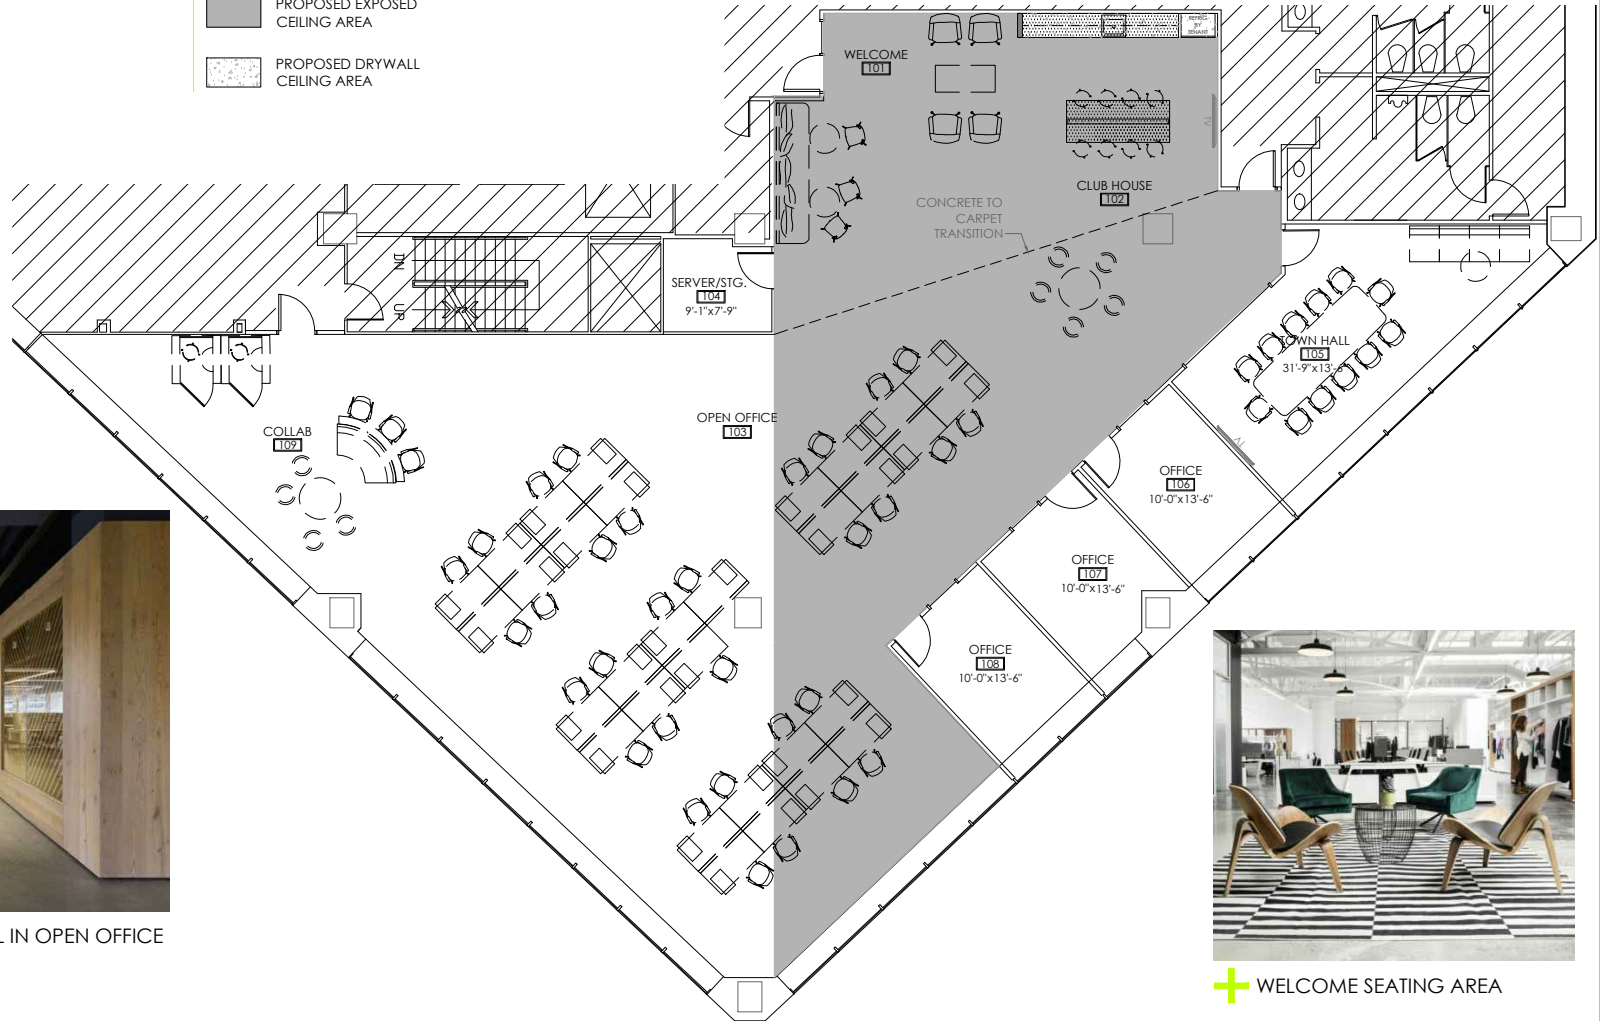


+ WELCOME SEATING AREA

schott
design
www.schottdesign.com

SCALE: 1/16" = 1'-0"
PROJECT: 2019.451
PROJECT MGR: AS

SPEC SUITE - 1850

CAPITAL CENTER - SOUTH TOWER- SUITE 1850
201 N. ILLINOIS INDIANAPOLIS, INDIANA

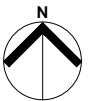

5,486 RENTABLE SQ. FT.
DATE: 11.14.19
REVISION