

KEY PLAN

NOT TO SCALE



NOT FOR CONSTRUCTION


*CONTRACTOR TO FIELD VERIFY EXISTING CONDITIONS PRIOR TO PRICING THIS PLAN



+ CAFE



+ RECEPTION DESK + CEILING DETAIL

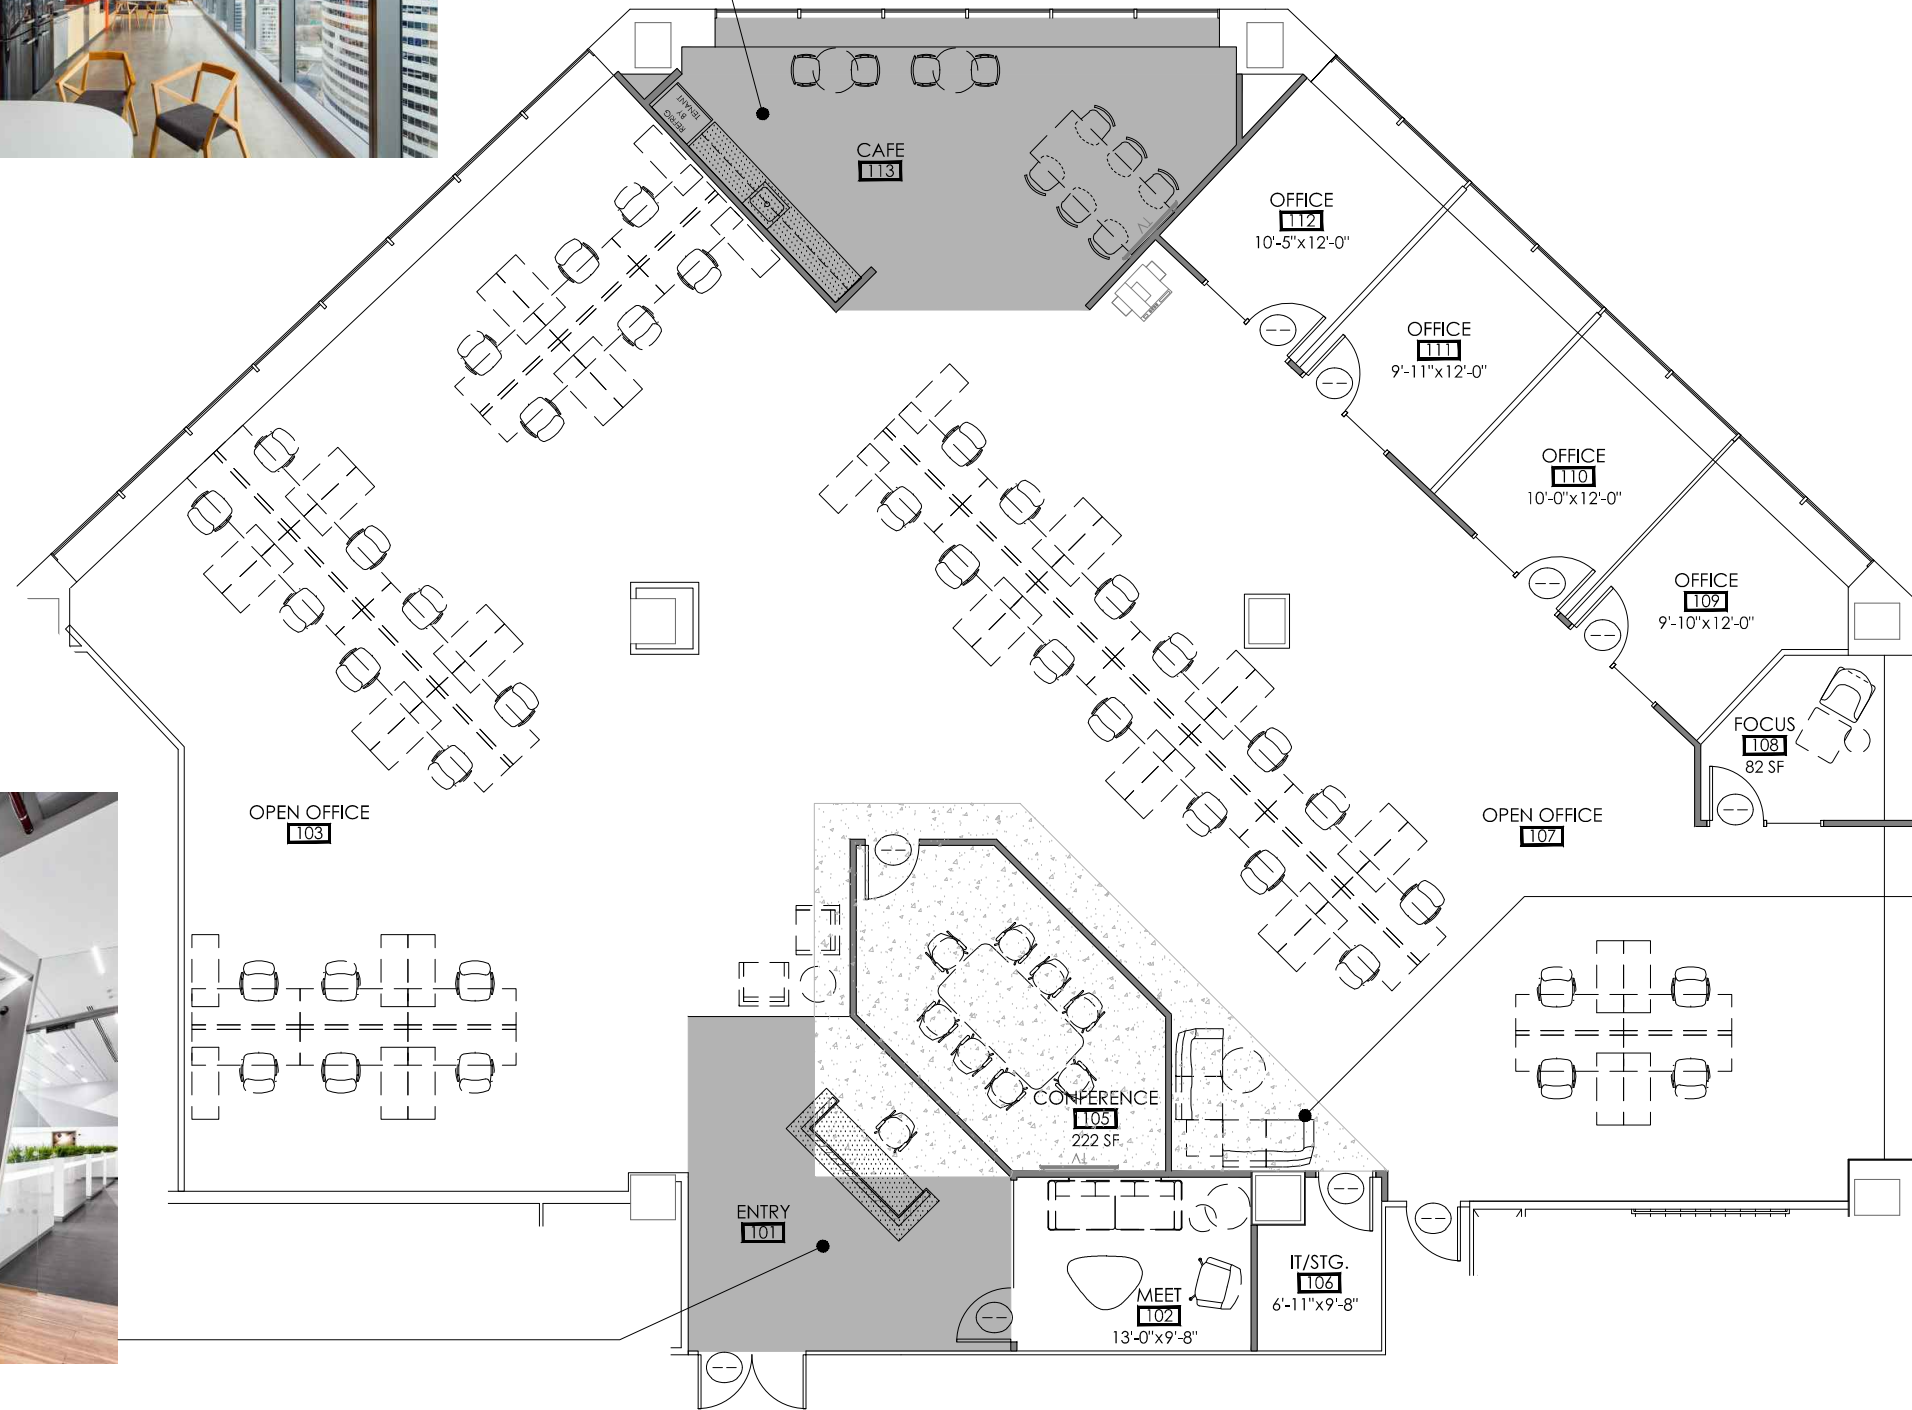

LEGEND

EXISTING TO REMAIN	NEW CONSTRUCTION
— WALL	— WALL
▤ PARTIAL HEIGHT WALL	▤ PARTIAL HEIGHT WALL
⊞ WINDOW / SIDELIGHT	⊞ WINDOW / SIDELIGHT
⌒ DOOR AND FRAME	⌒ DOOR AND FRAME
	▨ NEW BUILT-IN CASEWORK / PLUMBING FIXTURE
	■ PROPOSED EXPOSED CEILING AREA
	▨ PROPOSED DRYWALL CEILING AREA



+ COLLABORATION NOOK WITH PLASTIC LAMINATE WALL PANELS

SPEC SUITE 1500

CAPITAL CENTER - SOUTH TOWER
201 N. ILLINOIS ST, INDIANAPOLIS, IN

